


AK K 32560017

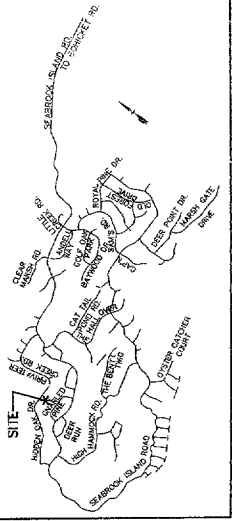


LOCATION MAP - N.T.S.

 Office of Register & Deeds
 225 North Main Street, Room 1000
 Charleston, South Carolina 29401
 Original per (S) 2000-00-00-113
 TMS 147-08-00-113

FIFTEENTH FAIRWAY - CROOKED OAKS GOLF COURSE

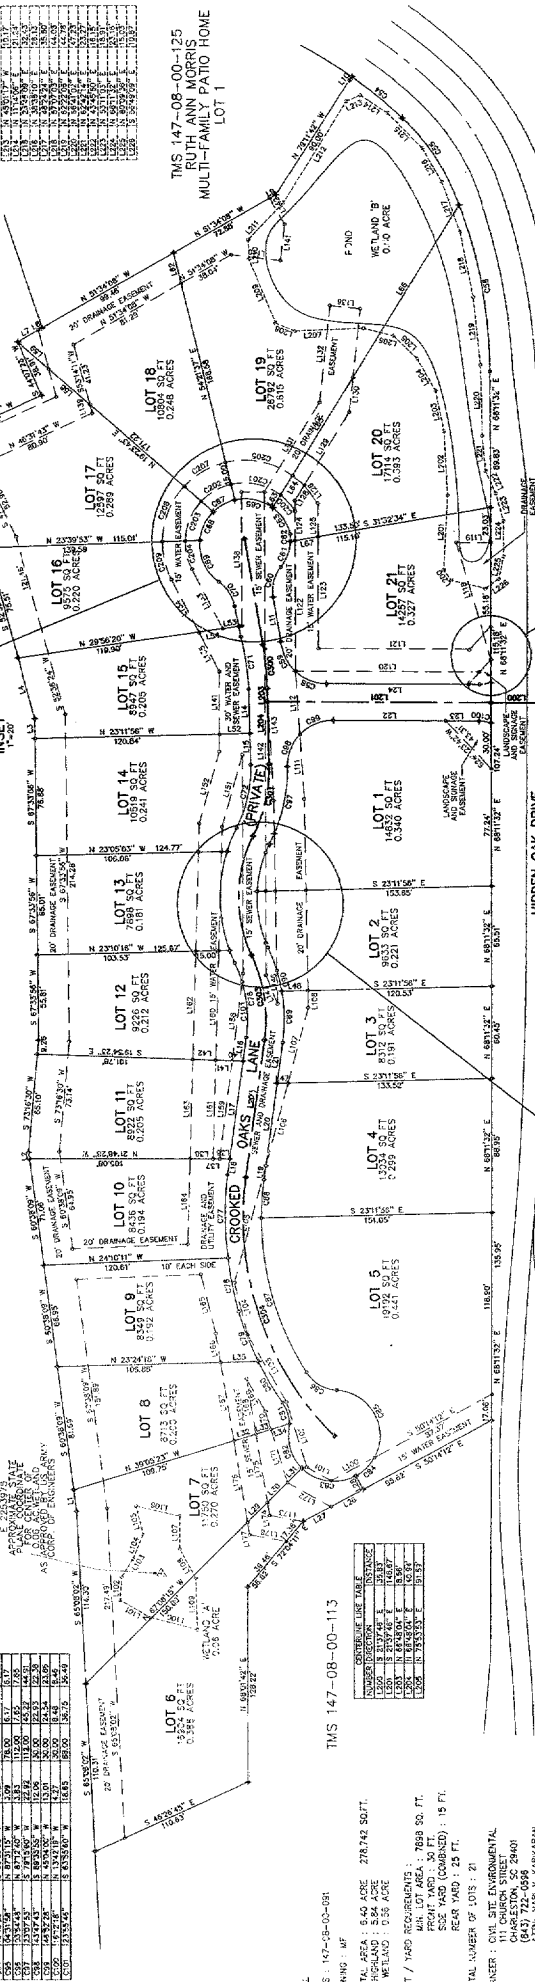


TOWN OF SEABROOK ISLAND
 DATE: March 29, 1999
 APPROVED BY: [Signature]
 APPLICATION # 2357
 ZONING ADMINISTRATOR
 TOWN OF SEABROOK ISLAND

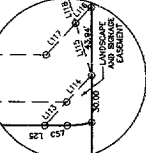

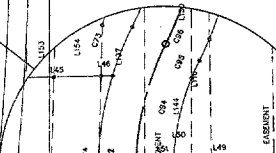

TMS 147-08-00-113

- NOTES:
- TMS 147-08-00-081
 - ZONING: MF
 - LOT / YARD REQUIREMENTS:
 SIZE YARD (COMBINED): 15 FT.
 REAR YARD: 25 FT.
 - TOTAL NUMBER OF LOTS: 21
 - ENGINEER: CIVIL SITE ENVIRONMENTAL
 CHARLESTON, SC 29401
 - DEVELOPER: ST. CYPHER OAKS, LLC
 222 WEST COLEMAN BLVD.
 N.E. 66th ST., SC 29422
 ATRI DENNIS AVERY / WALTER EHRHART
- NOTE:
 WITHIN 15' SIDE YARD MINIMUM SETBACK
 5' 10" DRAINAGE EASEMENT SHALL
 BE MAINTAINED BY BOUNDARY
 OWNER.
- SEABROOK ISLAND IS NOT OBLIGATED TO
 MAINTAIN THE ROADS OR DRAINAGE EASEMENTS.
 THE HOMEOWNER SHALL BE RESPONSIBLE FOR
 MAINTAINING THE ROADS OR DRAINAGE EASEMENTS.
 ALLOWING A 25' BLDG SETBACK
 FROM FRONT PROPERTY LINE.
- APPROVED BY: [Signature]
 TOWN OF SEABROOK ISLAND
- ST. CHRISTOPHER OAKS
 FINAL SUBDIVISION PLAT
 TOWN OF SEABROOK ISLAND,
 CHARLESTON COUNTY, SOUTH CAROLINA
 MARCH 4, 1999
 SCALE: 1" = 40'

